

自建房

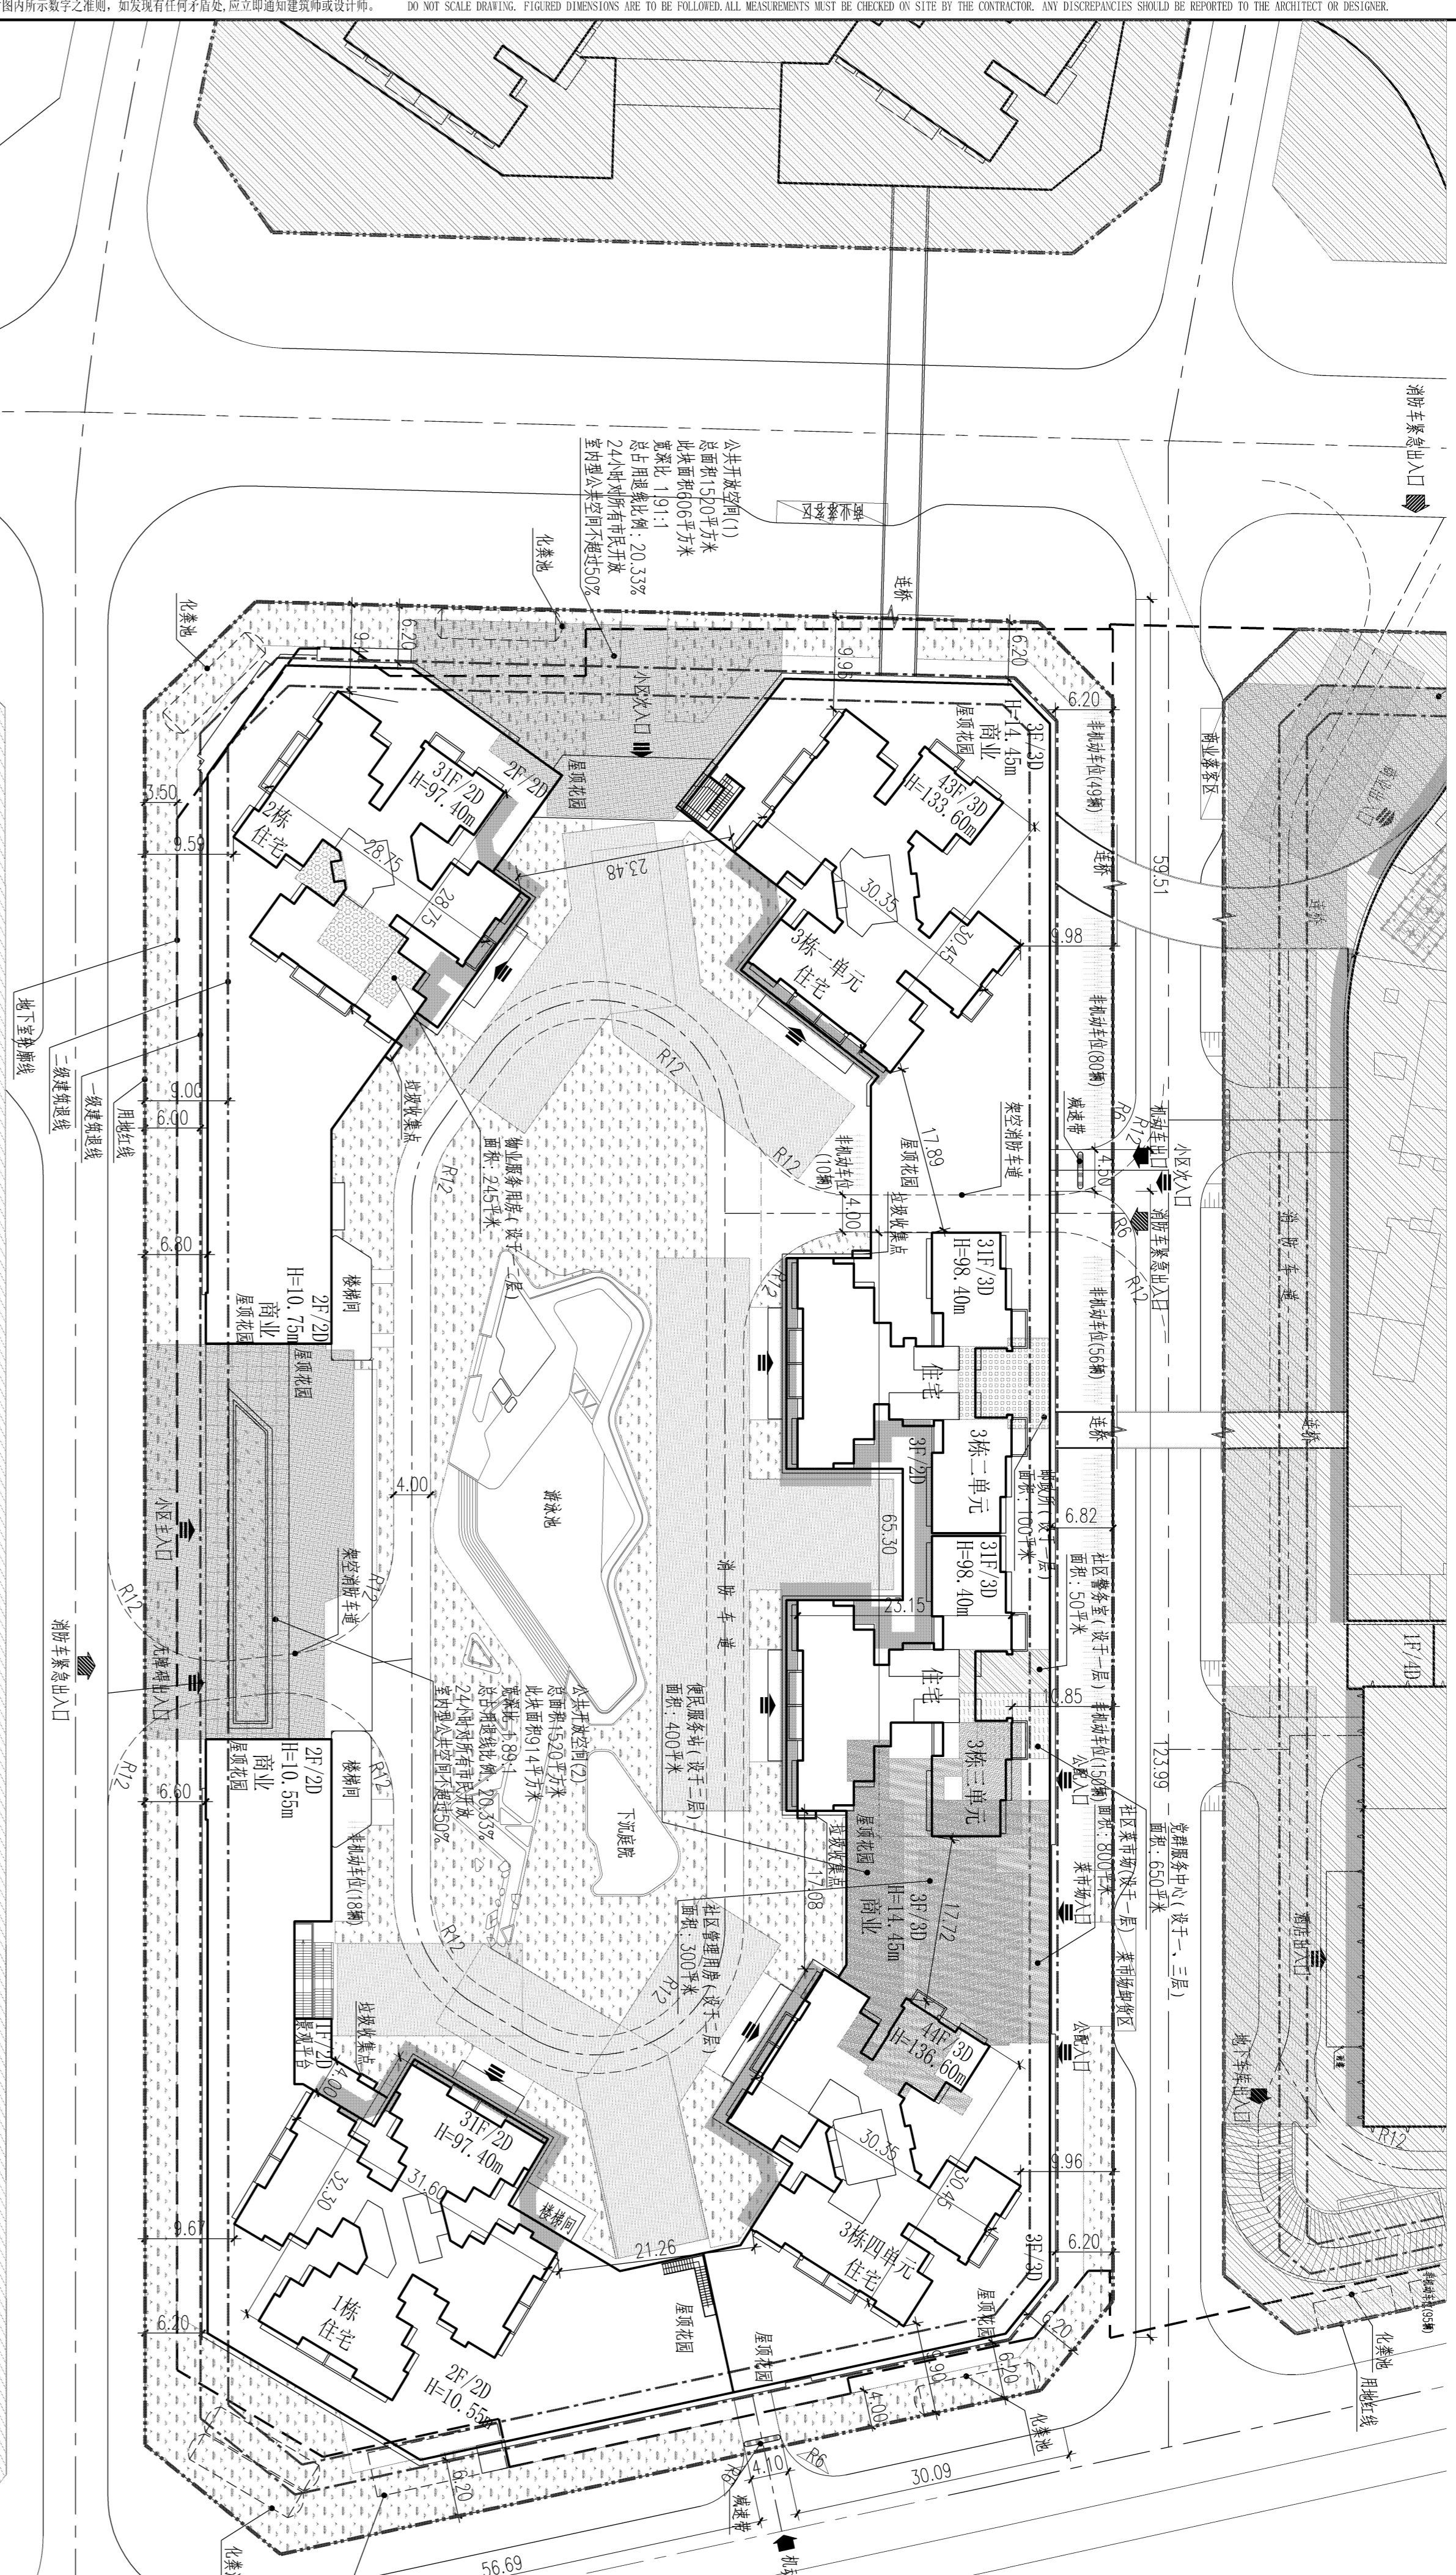








Table titled '图例' (Legend) showing symbols for building types like '新建建筑' (New building), '地下空间轴线' (Subterranean space axis), '新建道路' (New road), '消防车道' (Fire lane), and '10米消防车高场线' (10m fire truck clearance line).

Table titled '屋顶总平面图 1:500' (Roof Total Plan 1:500) showing building numbers, types, and heights.

Table titled '主要经济技术指标表' (Main Technical and Economic Indicators Table) showing project name, location, area, and various technical indicators.



Project information block including company name '香港中艺设计顾问(深圳)有限公司', project name '均田片区城市更新项目二期地块(暂定名)', and contact details.